


OF ROOF STEEL
 V. 158'-1 3/8"

TOP OF CATWALK
 V. 149'-2 3/8"

LED STAGE FLOOR
 V. 113'-10 1/4"

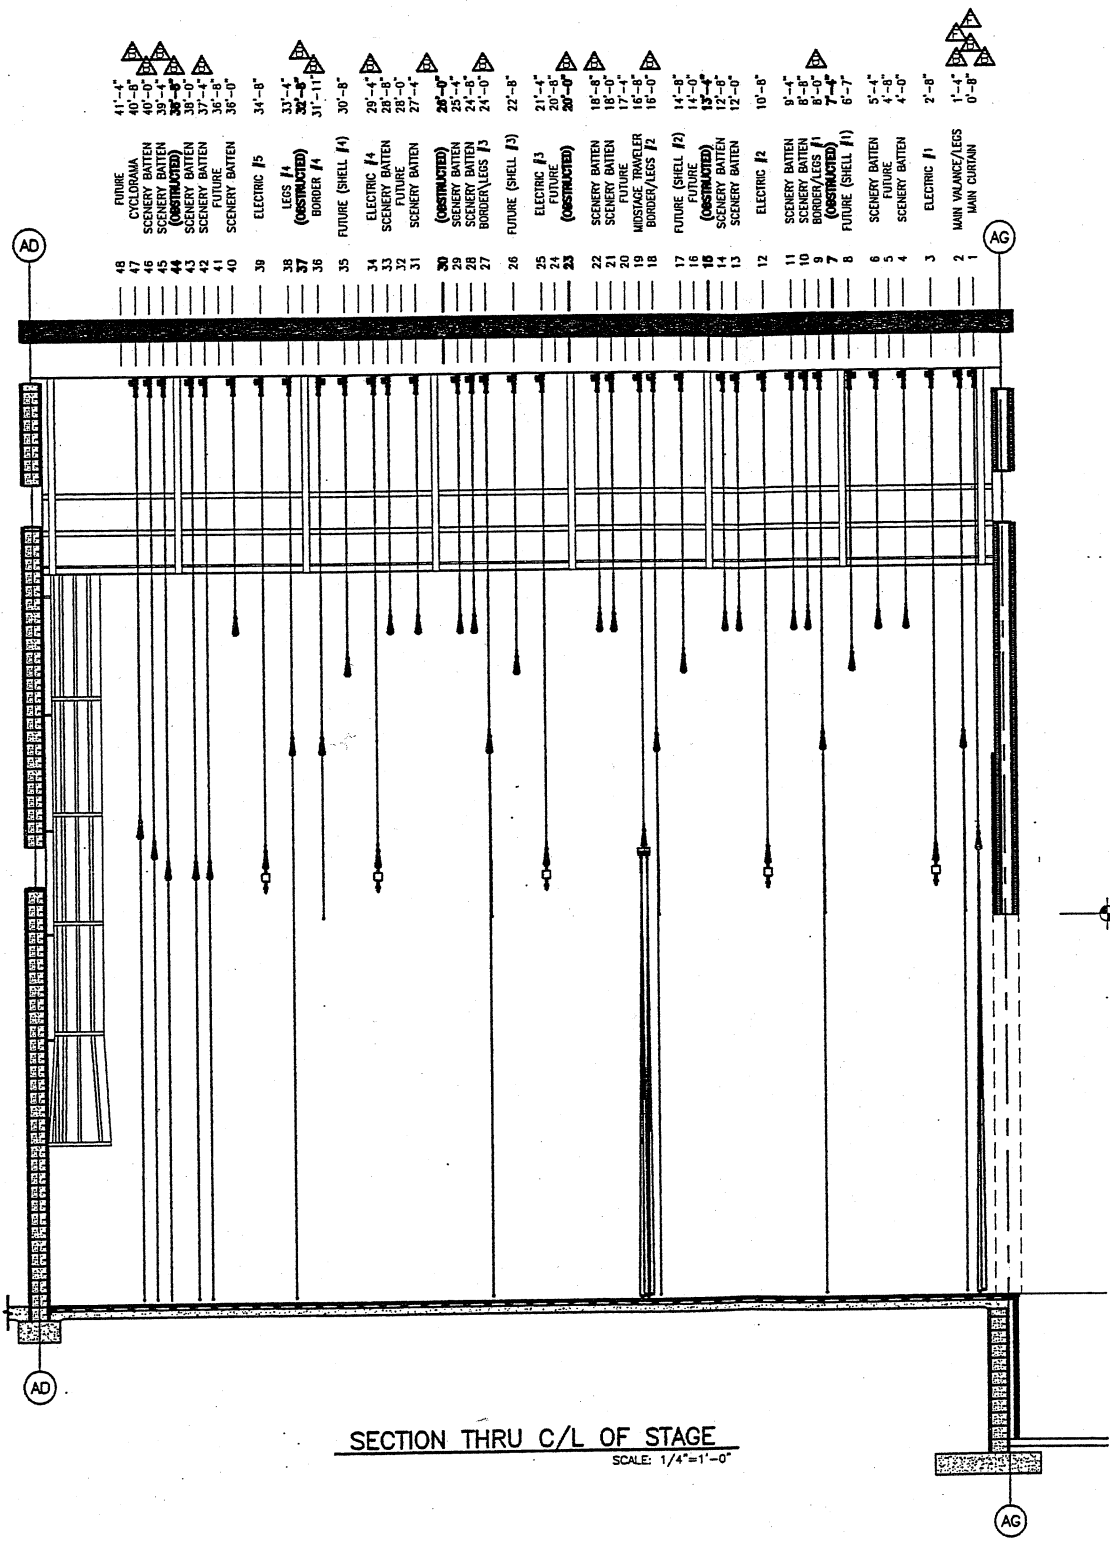

- | | |
|---------|-------------------|
| 41'-4" | FUTURE |
| 40'-8" | CYCLOPAMA |
| 39'-11" | SCENERY BATTEN |
| 39'-0" | SCENERY BATTEN |
| 38'-4" | (OBSOLETE) |
| 38'-0" | SCENERY BATTEN |
| 37'-4" | SCENERY BATTEN |
| 36'-8" | FUTURE |
| 36'-0" | SCENERY BATTEN |
| 34'-8" | ELECTRIC F5 |
| 33'-4" | LEGS F4 |
| 32'-8" | (OBSOLETE) |
| 31'-11" | BORDER F4 |
| 30'-8" | FUTURE (SHELL F4) |
| 29'-4" | ELECTRIC F4 |
| 28'-8" | SCENERY BATTEN |
| 28'-0" | FUTURE |
| 27'-4" | SCENERY BATTEN |
| 26'-0" | (OBSOLETE) |
| 25'-4" | SCENERY BATTEN |
| 24'-8" | SCENERY BATTEN |
| 24'-0" | BORDER/LEGS F2 |
| 22'-8" | FUTURE (SHELL F3) |
| 21'-4" | ELECTRIC F3 |
| 20'-8" | FUTURE |
| 20'-0" | (OBSOLETE) |
| 18'-8" | SCENERY BATTEN |
| 18'-0" | SCENERY BATTEN |
| 17'-4" | FUTURE |
| 16'-8" | MOISTAGE TRAVELER |
| 16'-0" | BORDER/LEGS F2 |
| 14'-8" | FUTURE (SHELL F2) |
| 14'-0" | FUTURE |
| 12'-8" | (OBSOLETE) |
| 12'-0" | SCENERY BATTEN |
| 12'-0" | SCENERY BATTEN |
| 10'-8" | ELECTRIC F2 |
| 9'-4" | SCENERY BATTEN |
| 9'-0" | SCENERY BATTEN |
| 8'-8" | BORDER/LEGS F1 |
| 7'-4" | (OBSOLETE) |
| 6'-7" | FUTURE (SHELL F1) |
| 5'-4" | SCENERY BATTEN |
| 4'-8" | FUTURE |
| 4'-0" | SCENERY BATTEN |
| 3 | ELECTRIC F1 |
| 2 | MAIN VALANCE/LEGS |
| 1 | MAIN CURTAIN |

SECTION THRU C/L OF STAGE
 SCALE: 1/4"=1'-0"

PROSCENIUM OPENING
 ELEV. 131'-10 1/4"